









Key

 01 FOOTPATH CLOSED	 02 Pedestrian Diversion ENDS	 04	 06	01A ADVANCED WARNING THIS FOOTPATH WILL BE CLOSED FROM 7.30am on 02nd July TO 8am on 19th June 2024 FOR 17 DAYS Network Rail	01B ADVANCED WARNING THIS FOOTPATH WILL BE CLOSED FROM 7.30am on 02nd July TO 8am on 19th June 2024 FOR 17 DAYS Network Rail
		 05	 10		





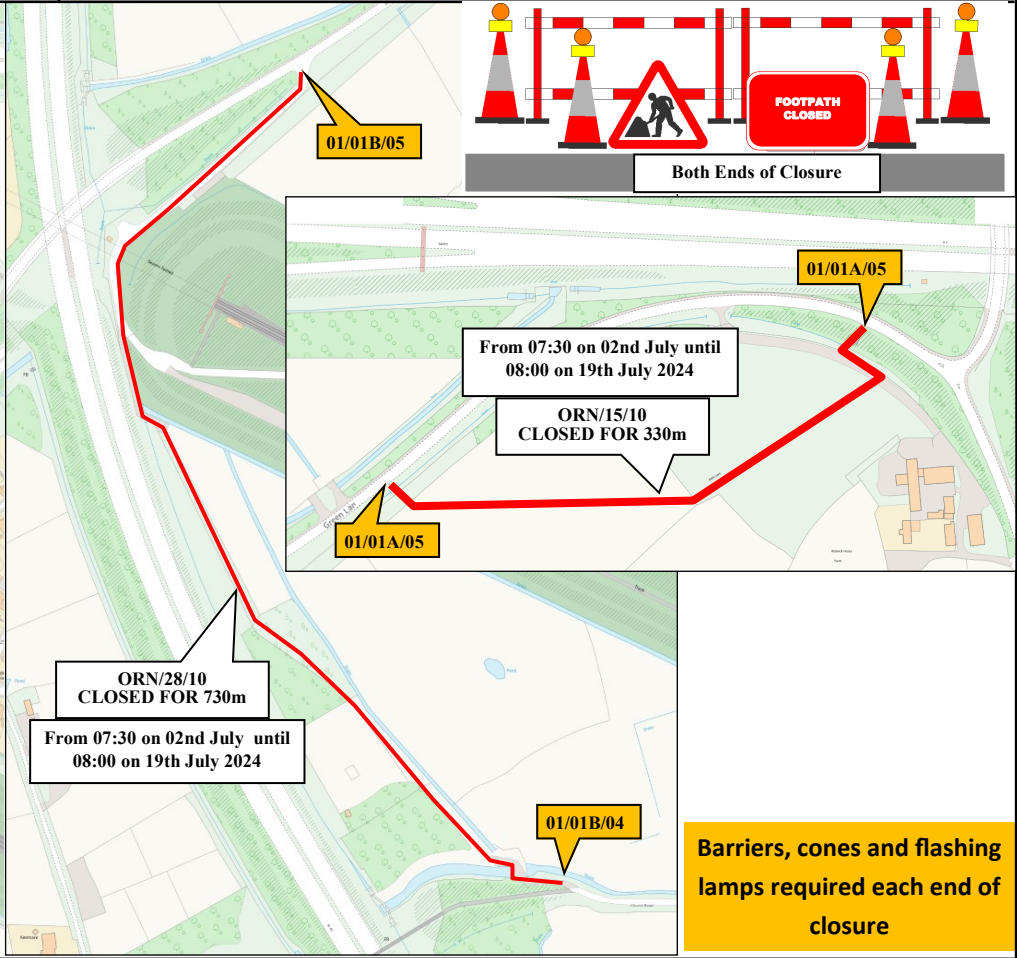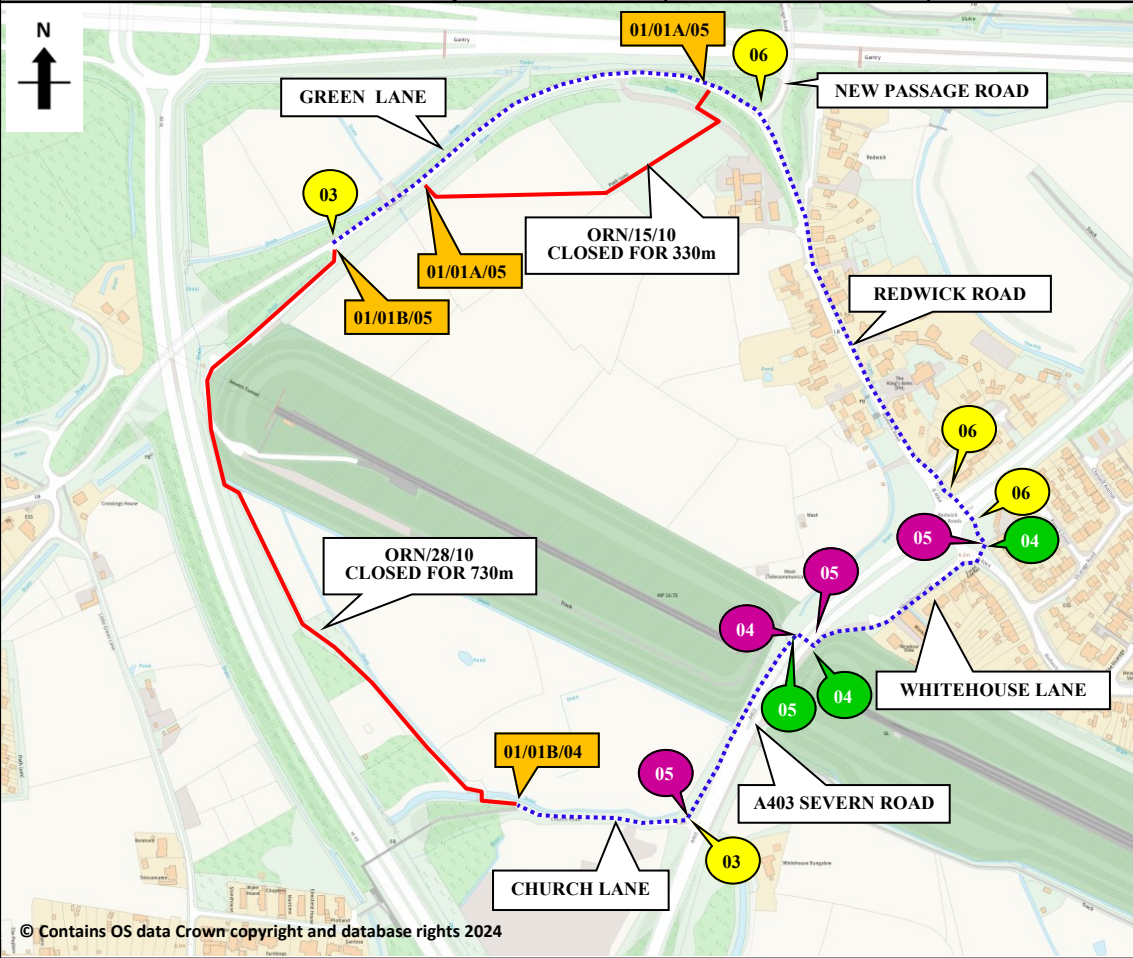



Sunbelt Rentals UK (Traffic Management)
Kemble Airfield Enterprise Park
Cirencester Road
Kemble

Note

- All equipment shall be approved and shall comply with the Department of Transport specification MCE0111. This drawing does not show the normal road works signage that will be required as per Chapter 8.
- All signs to be in accordance with TSRGD 2016 and to minimum class retroreflective.
- Minimum height of lettering to be 60mm and sign boards to be 1000mm (750mm where appropriate). This drawing is protected by copyright and the information contained therein is confidential. This drawing may not be copied and the information therein may not be used, or disclosed to a third party, wholly or in part with the written permission of Sunbelt Rentals UK (Traffic Management).

CROWN COPYRIGHT DATA REPRODUCED BY PERMISSION OF THE CONTROLLER OF HMSO

CLIENT DETAILS NETWORK RAIL		REP/DEPOT DFP/213	DRAWN BY DFP/213
DATE 15/04/2024	SHEET No 1 OF 1	VERSION NUMBER 001	
AMENDED DATE	AMENDED BY	SCALE NOT TO SCALE	
This layout is for installation by NRSWA, Lantra 12A, 12B, 12D qualified persons.			
BUS ROUTE AFFECTED			

	FOOTPATH CLOSURE		CLOCKWISE DIVERSION
	DIVERSION		ANTI-CLOCKWISE DIVERSION
	FOOTPATH CLOSURE SIGN		
FOOTPATH CLOSURE LENGTH (APPROX)		1060 M	
Contract Number		213-S015372	

© Contains OS data Crown copyright and database rights 2024